


NO.	REVISION	DATE	BY
A	Changes throughout	Aug 07	



GROUND FLOOR PLAN

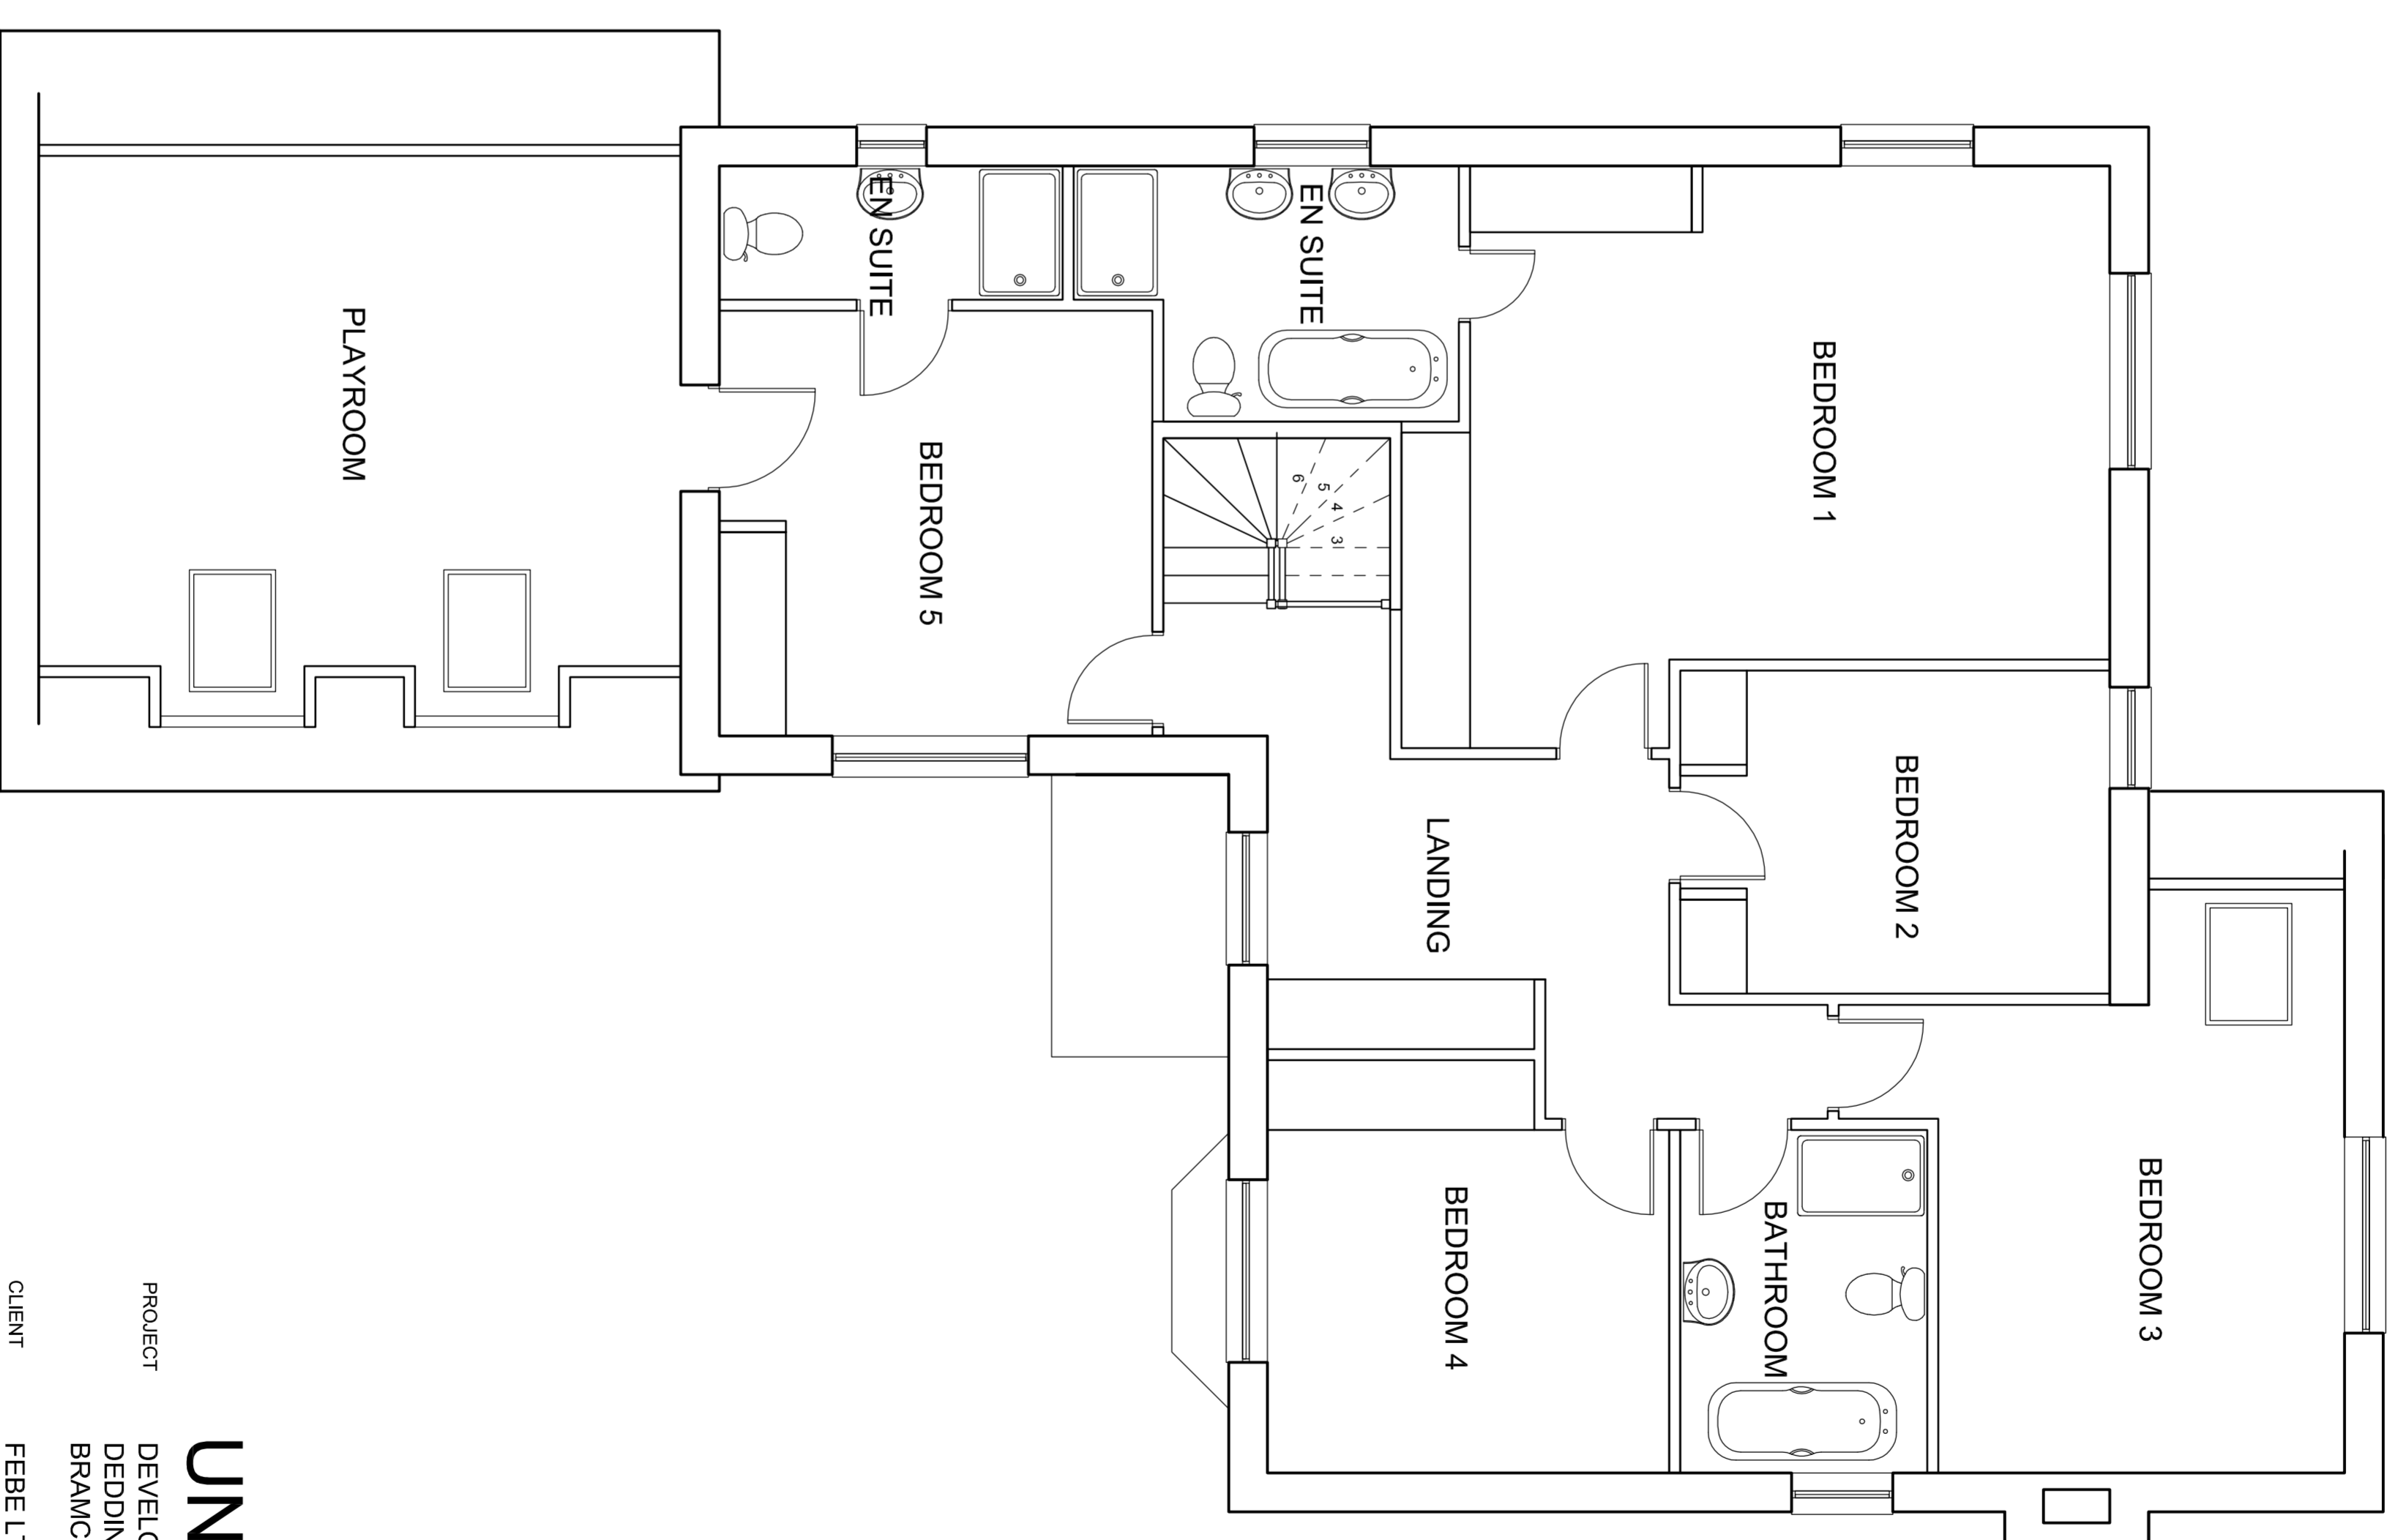

FRIST FLOOR PLAN

MARTIN TUCKER LTD
Architectural services & Interior Designers

UNIT 1
 DEVELOPMENT AT
 DEDDINGTON LANE
 BRAMCOTE

CLIENT: FEBE LTD

DRAWING: GROUND AND FOUNDS PLAN

SCALE: 1:50

DATE: JUNE 07

NUMBER: 10431-40 A

The Gables
 Little Halam Hill
 Ilkeston
 Derbyshire
 DE7 4LY

Tel: 0115 9323116
 Fax: 0115 9327324
 Mobile: 07771 565439